
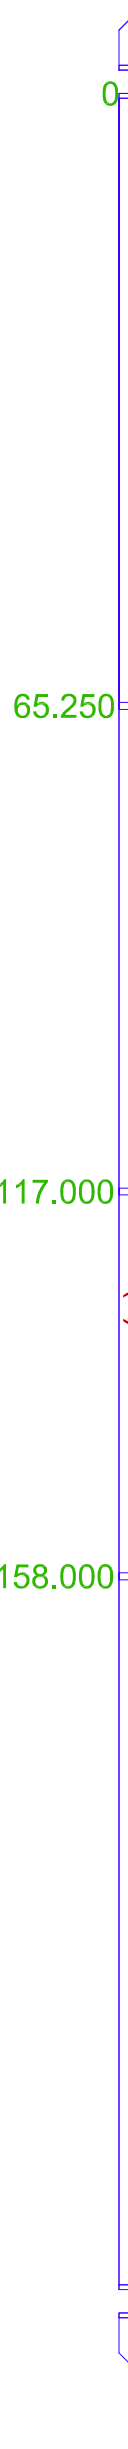


30'0X20'0 TROUT RUN

WALL~B

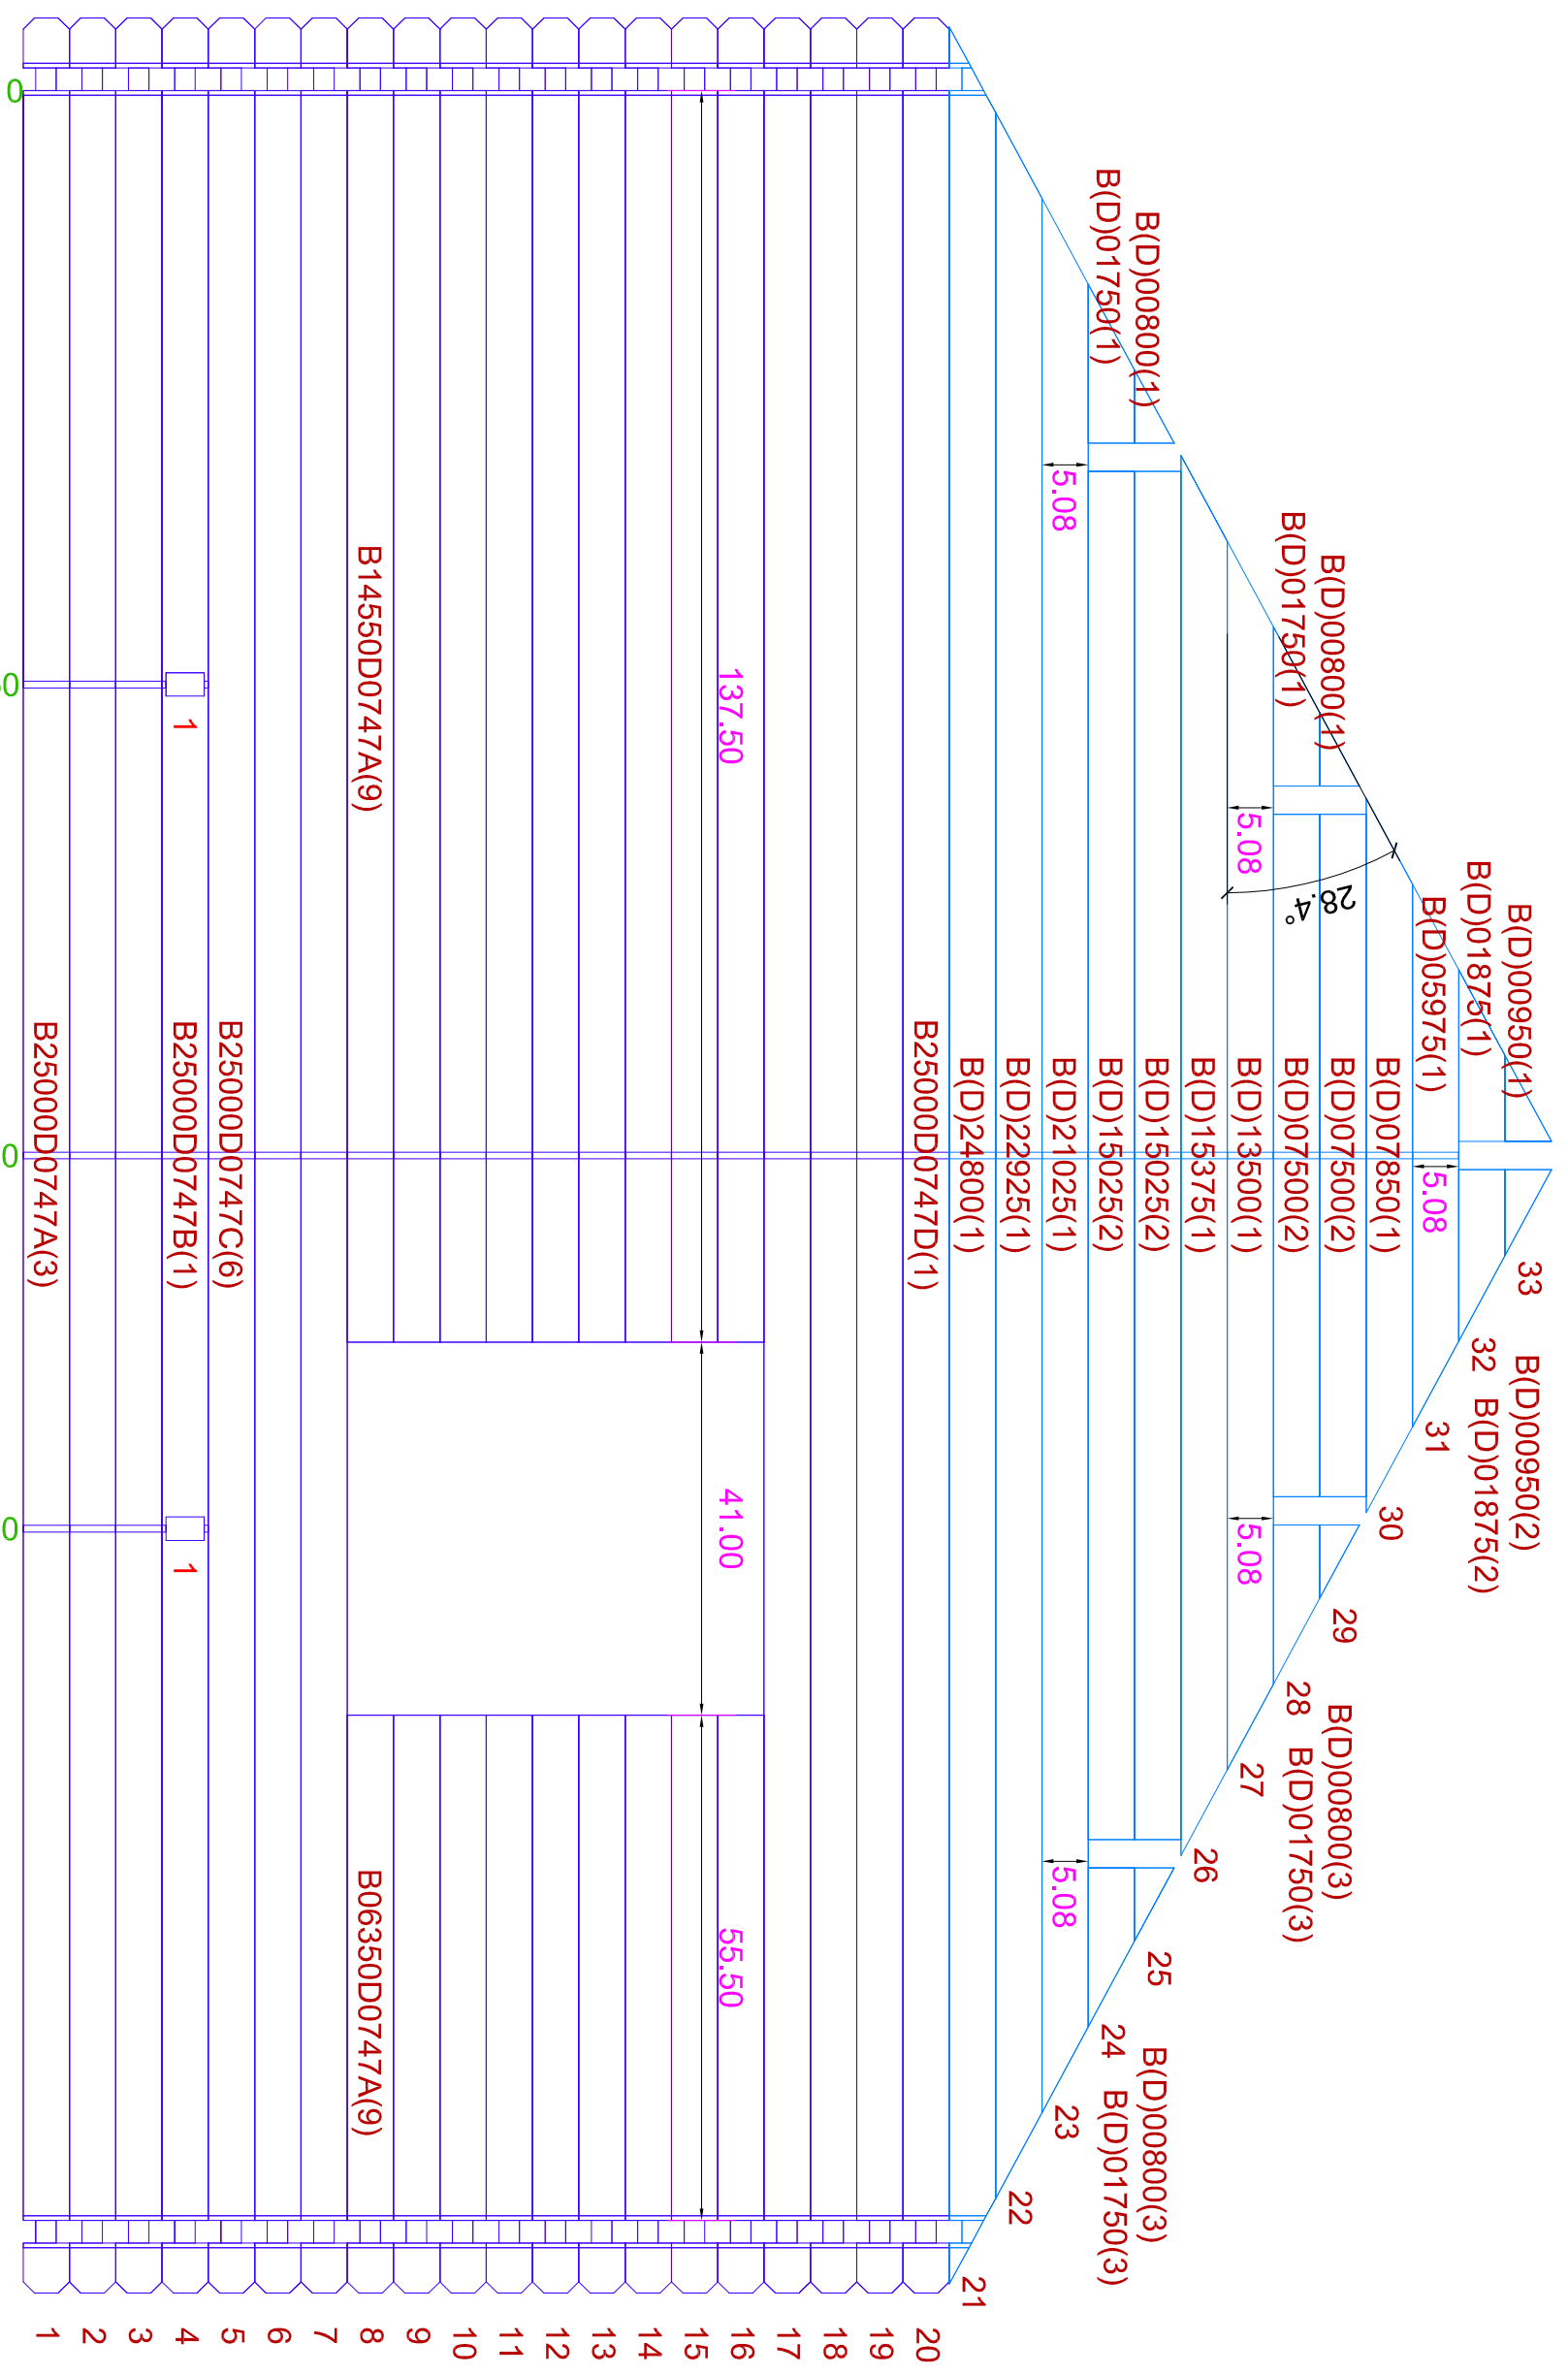

21 20 19 18 17 16 15 14 13 12 11 10 9 8 7 6 5 4 3 2 1